




Proposed Temporary Crossing Launched Over Existing Bridge

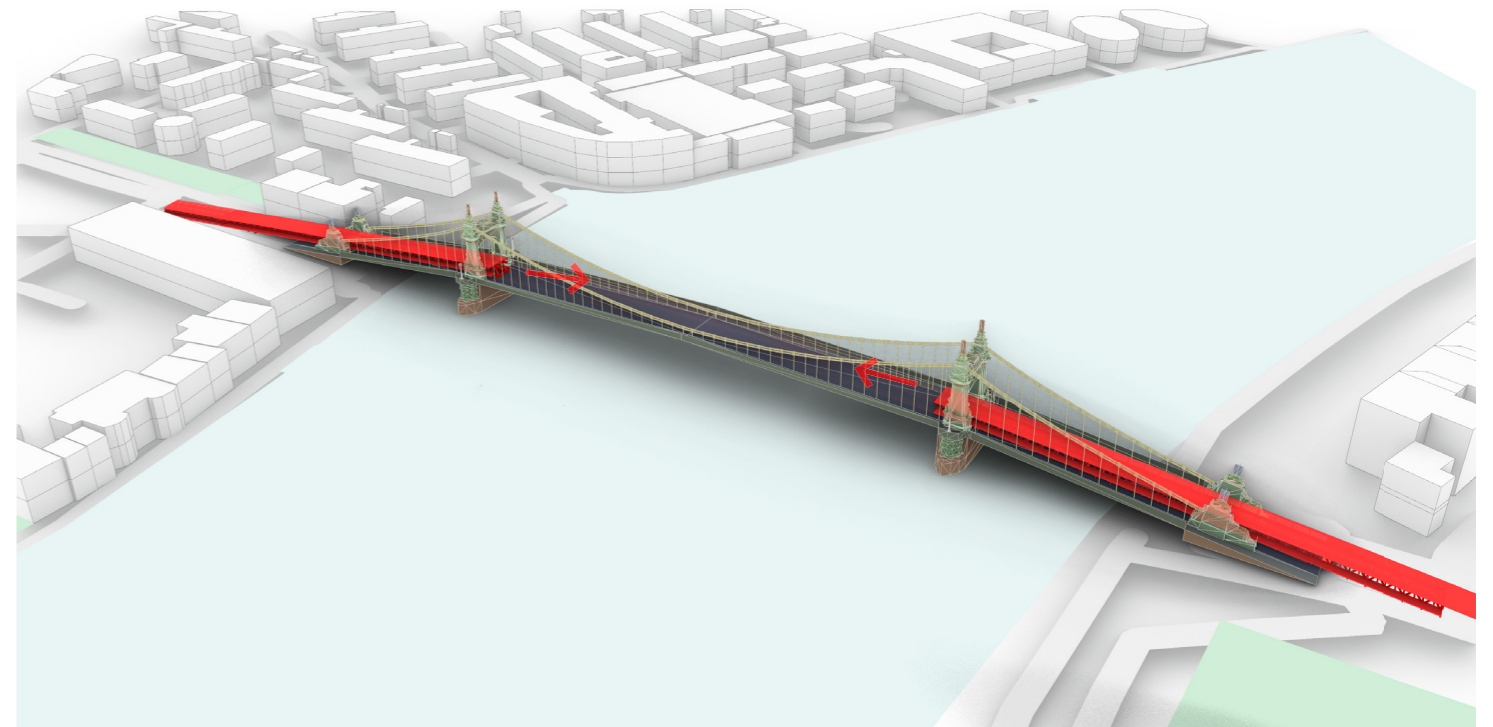


Temporary Crossing Structure Supported on River Piers

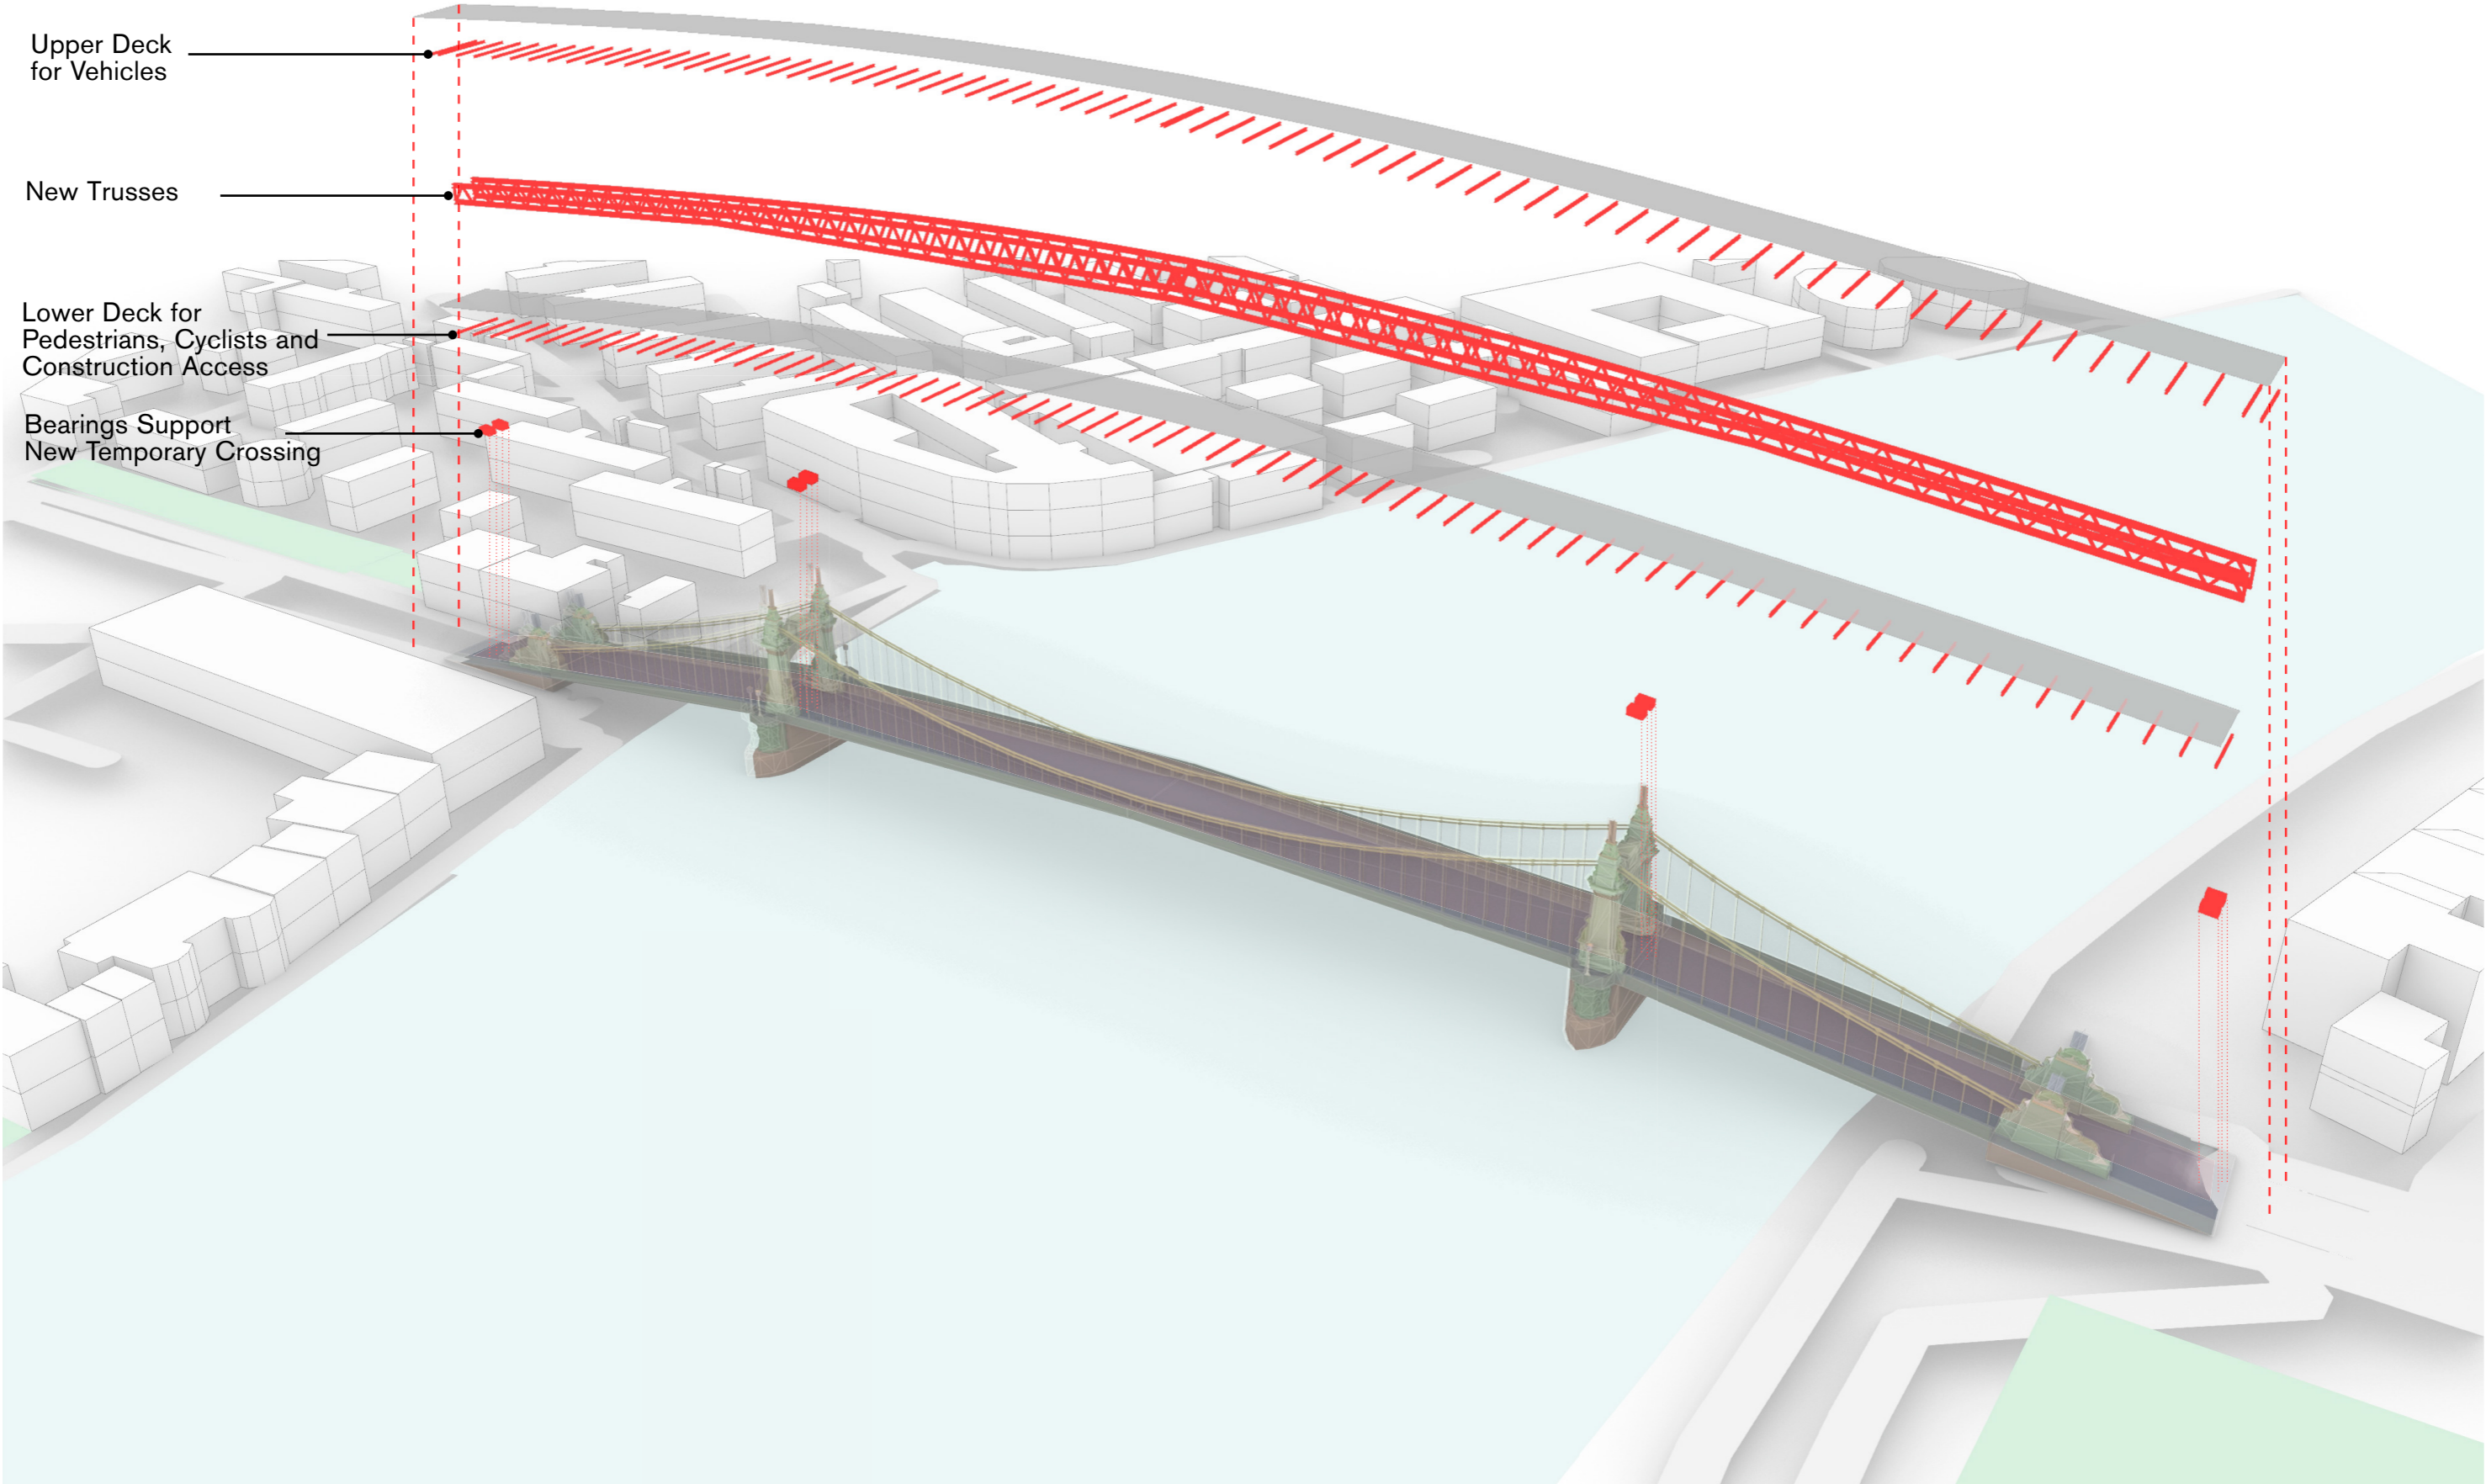

Temporary Crossing Spans Above Existing Bridge

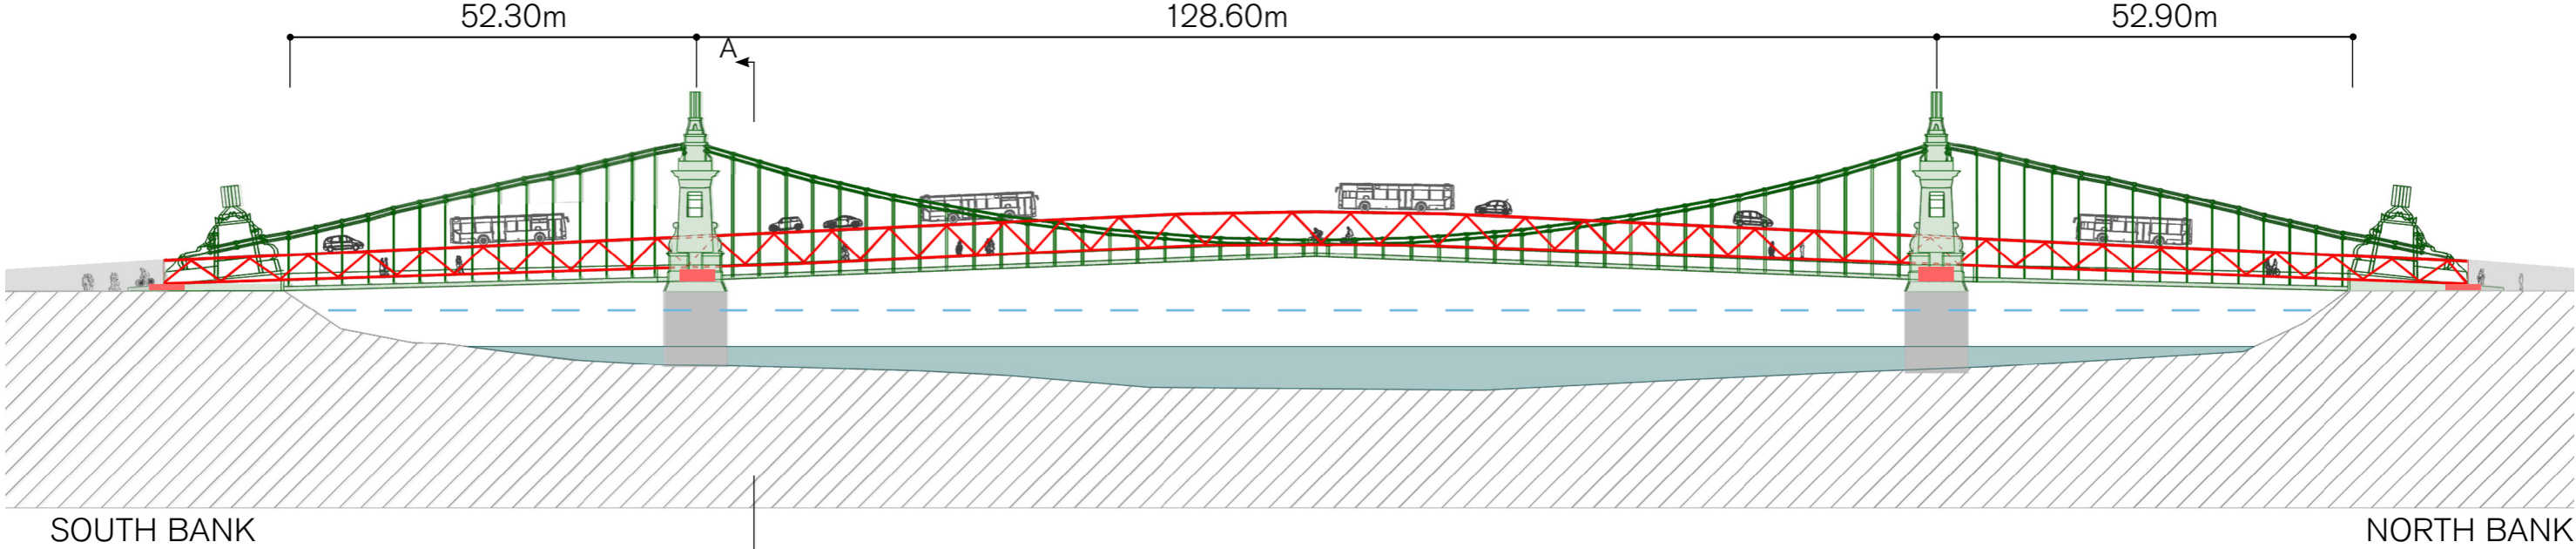

Elevation

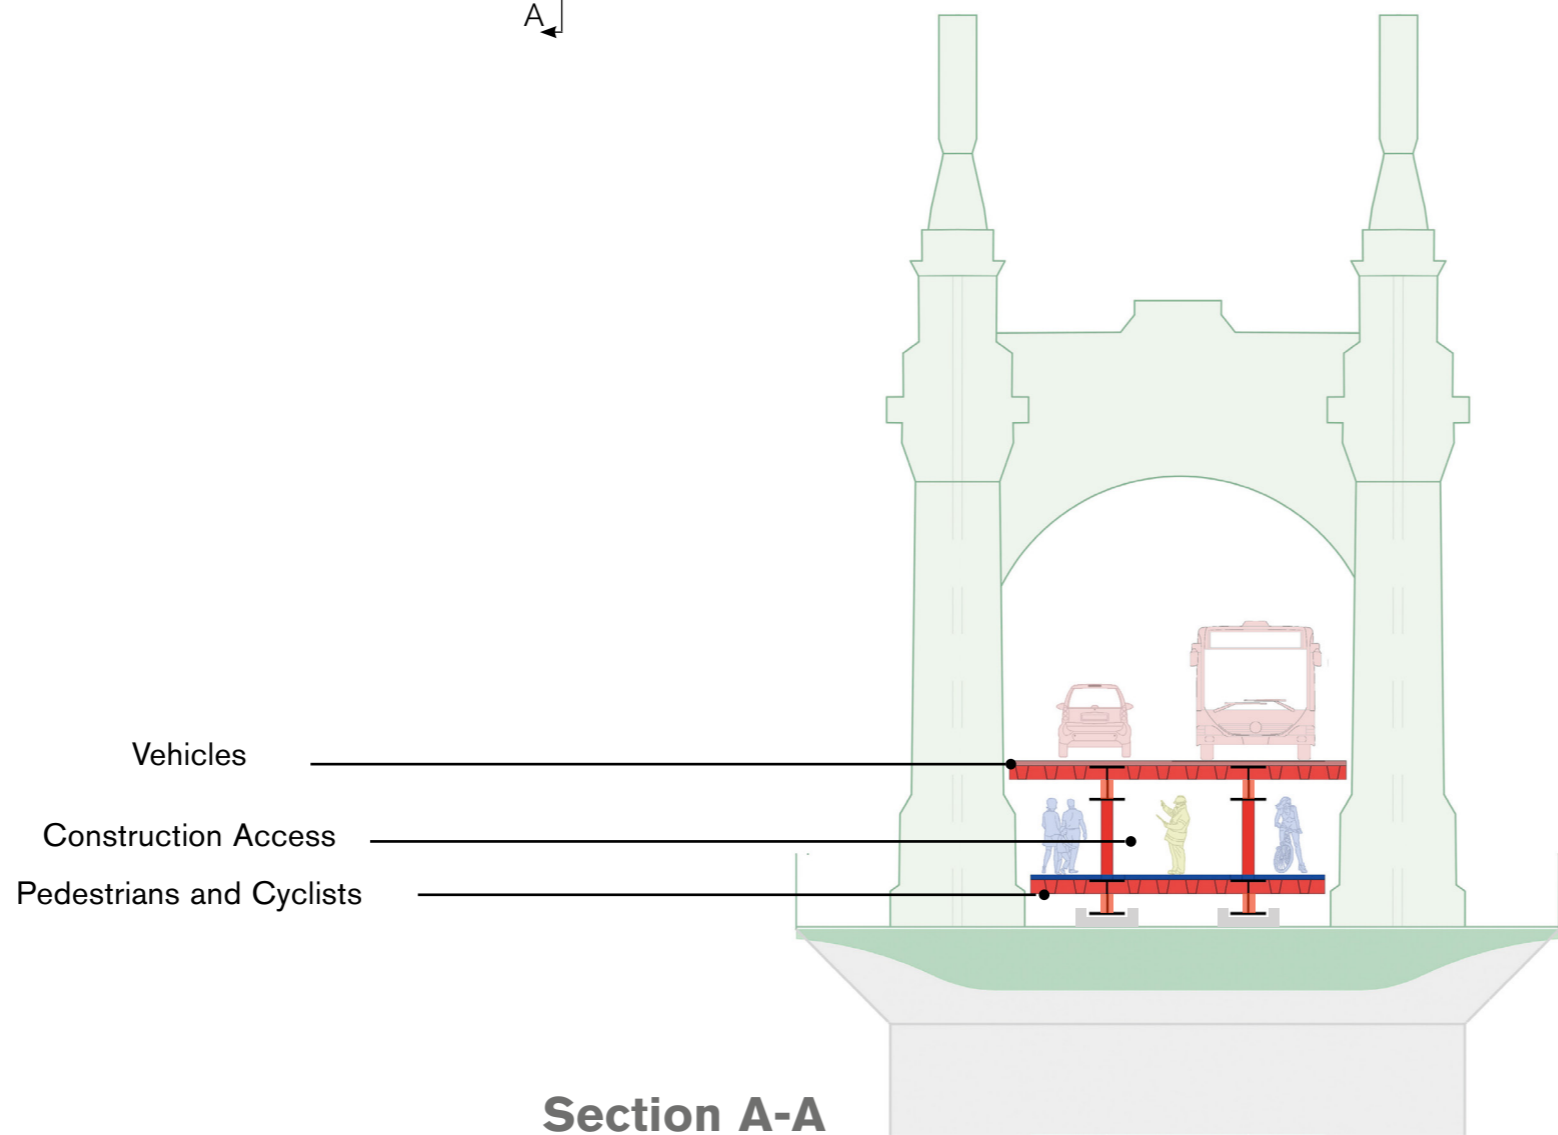

Section A-A